



THE CITY OF  
MT. PLEASANT, MICHIGAN

**CITY HALL**

320 W. Broadway St. • 48858-2447  
(989) 779-5300  
(989) 773-4691 fax

**PUBLIC SAFETY**

804 E. High • 48858-3595  
(989) 779-5100  
(989) 773-4020 fax

**PUBLIC WORKS**

1303 N. Franklin • 48858-4682  
(989) 779-5400  
(989) 772-6250 fax

---

**PRE-BID ADDENDUM NO. 1**

---

Project Bid: 2010 Wastewater Treatment Plant Design, Furnish, and Install  
Geothermal Heating and Cooling System

Bid Date: July 13, 2010

Time: 1:30 p.m.

Opening: Office of City Clerk  
320 W. Broadway Street  
Mt. Pleasant, MI 48858


Addendum Issued By: Gary Schwerin, Assistant City Engineer  
Division of Public Works  
City of Mt. Pleasant

Date Issued: June 28, 2010



Intent: 1. To notify bidders that additional information for this  
project has been made available on the City's website  
and can also be picked up at the Public Works office,  
1303 N. Franklin St., Mt. Pleasant.

Bid Proposal: No change

Specifications: No change

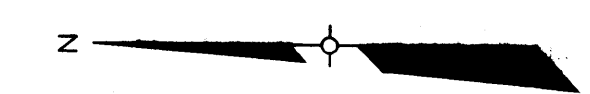

**RECORDS STORAGE ROOM  
113**

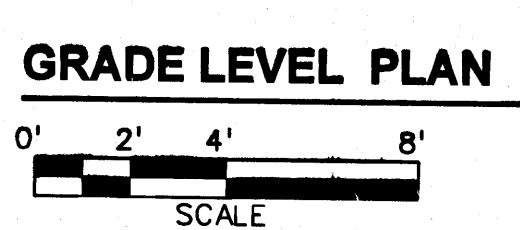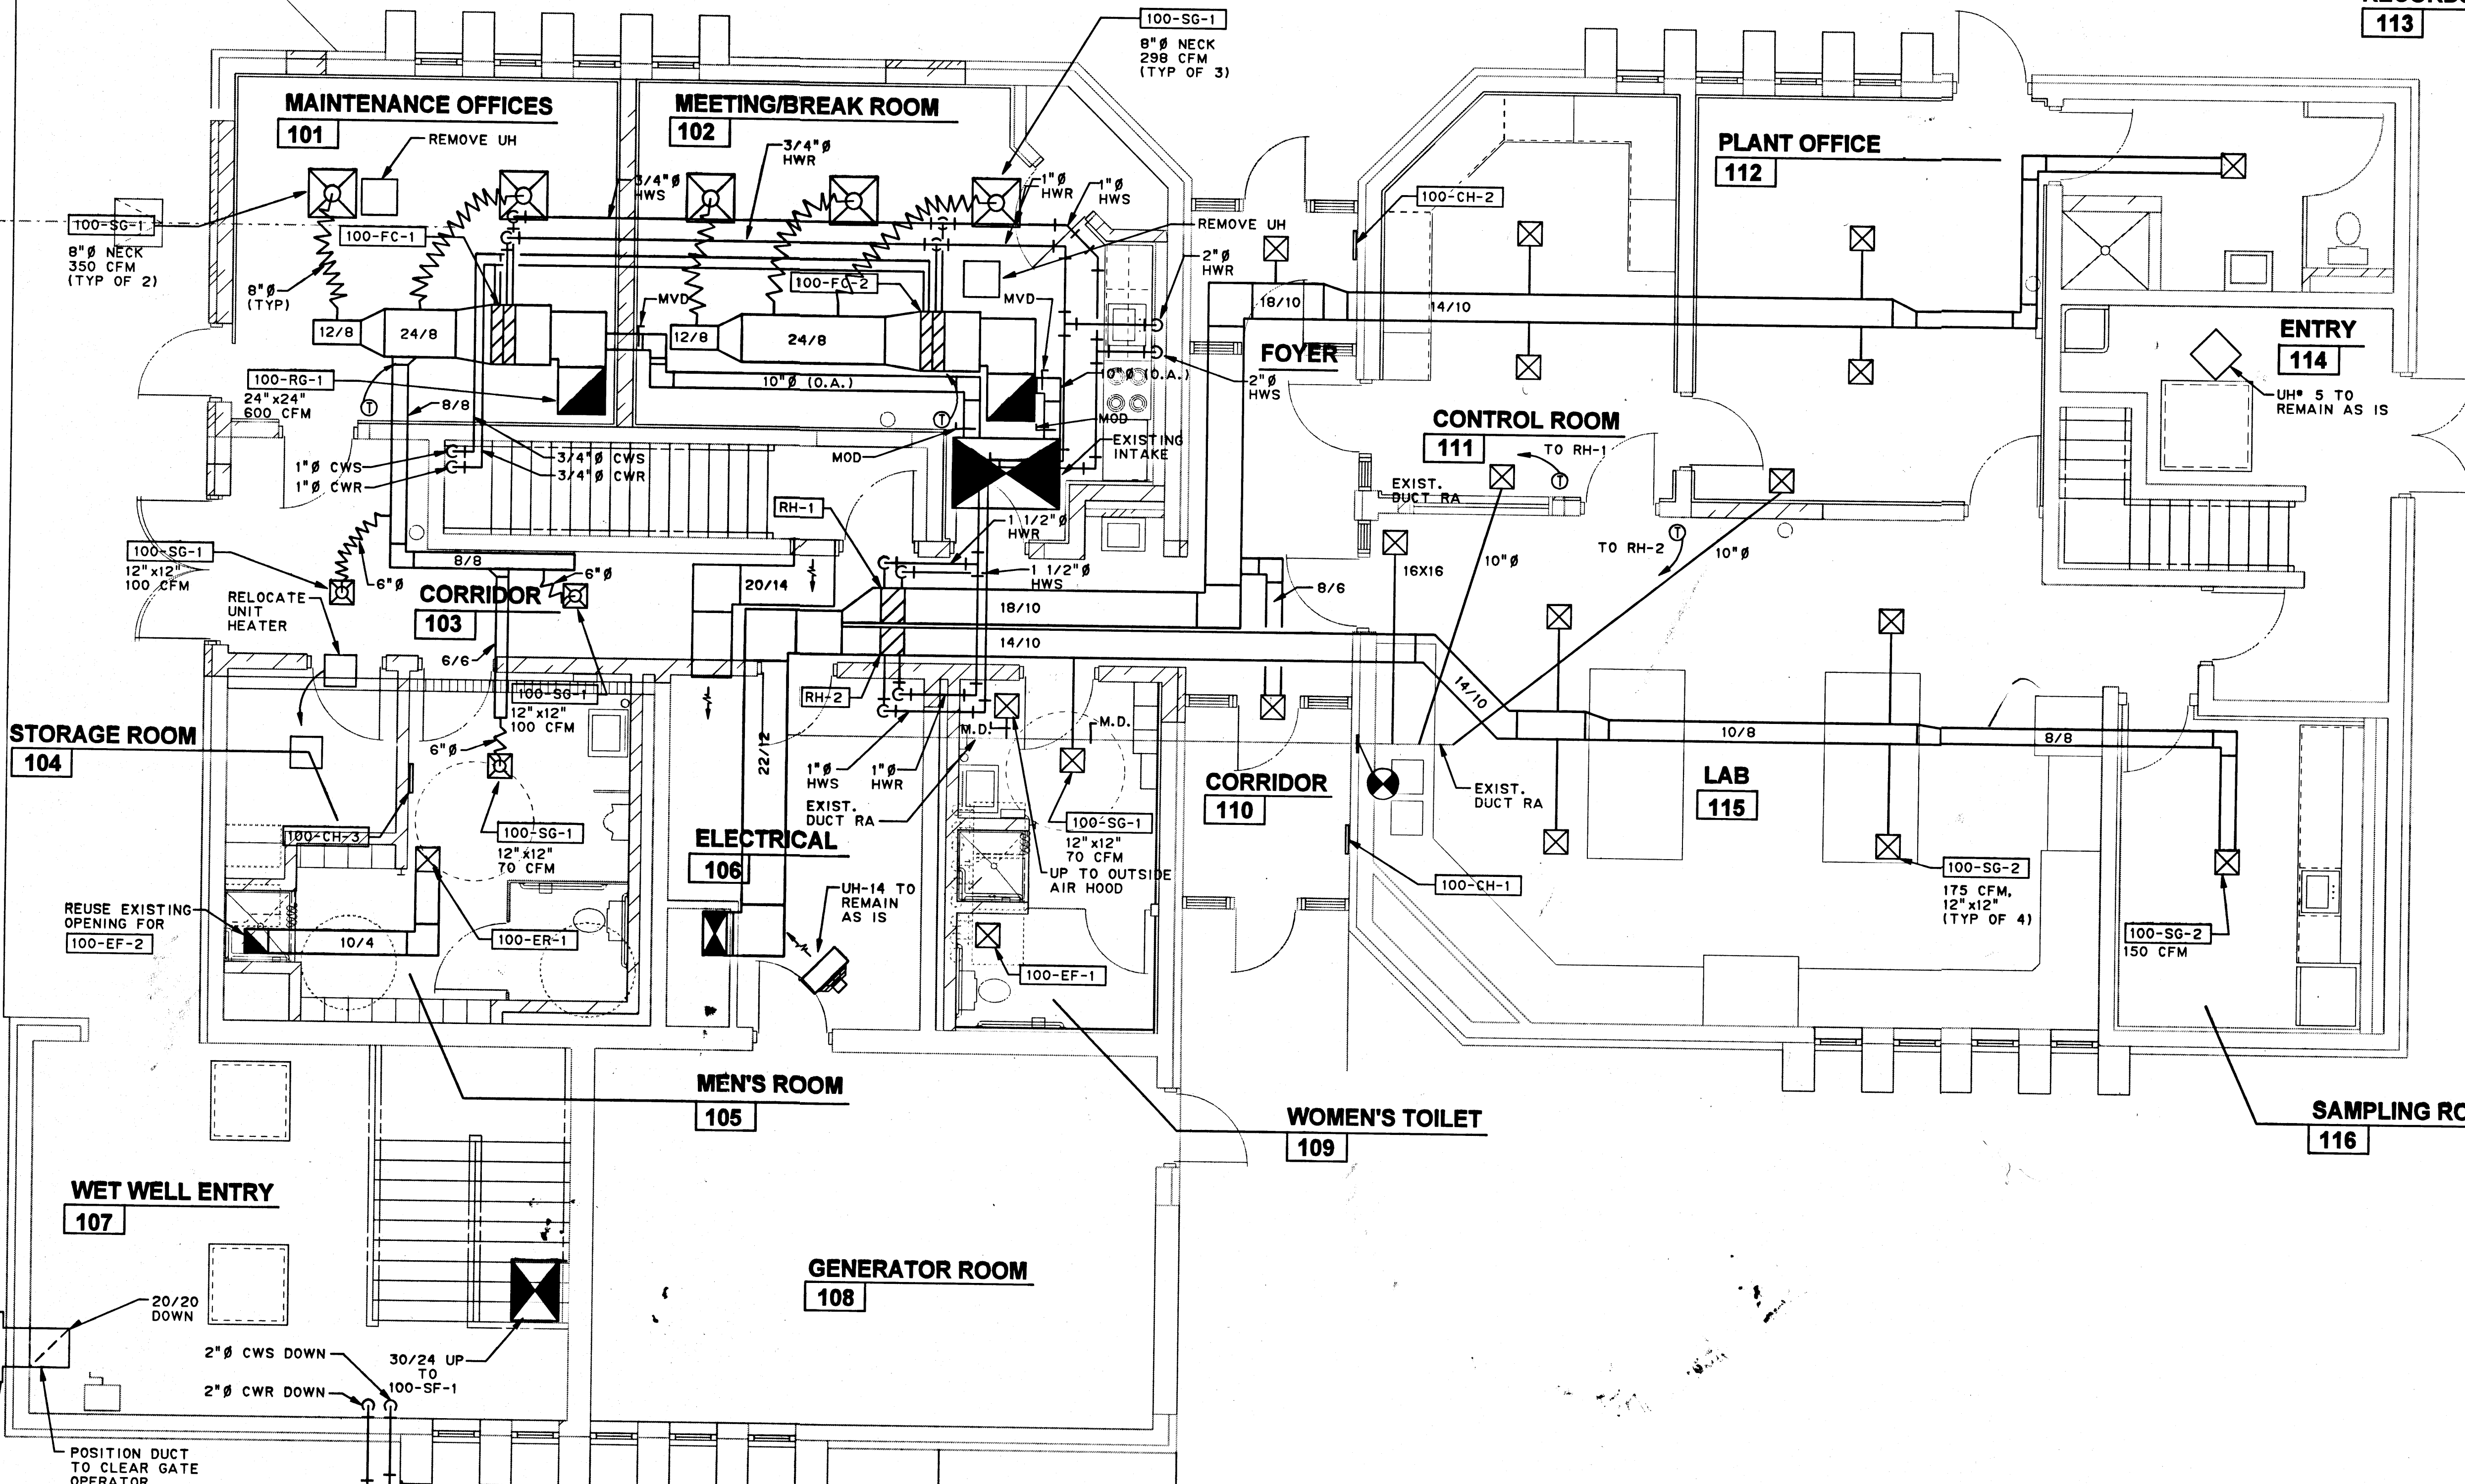

**GENERAL NOTES:**  
ALL DUCTWORK ASSOCIATED WITH THE WET WELL TO BE OF ALUMINUM CONSTRUCTION.

NO	REVISIONS	DRN	CHK	DATE

DRN	EAK	SEPT 2000
DES	TJS	SEPT 2000
CHK	GEB	SEPT 2000
APP	JT	SEPT 2000



CITY OF MT. PLEASANT  
WTP MODIFICATIONS  
MT. PLEASANT, MI

**ADMINISTRATION BUILDING  
GRADE LEVEL ADDITIONS**

DATE	SEPT 2000
PROJECT NO	10316
FILE NO.	A-75133
FILENAME	100h2.hvd
SHEET NO	45
DRAWING NO	100-H-2

SEPT/2003  
MONTH/YEAR

REVISED TO CONFORM TO  
CONSTRUCTION RECORDS  
PROVIDED BY CONTRACTOR

By: *Sam de Oosterom*

EARTH TECH  
A BURNS INTERNATIONAL LTD. COMPANY

User is SHIPIT  
 PRINTABLE: \\usashbsh\cso\work\10316\100h2\100h2.dwg  
 REF: \\usashbsh\cso\work\10316\100h2\100h2.dwg  
 DATE: 11/09/2003  
 DSN: \\usashbsh\cso\work\10316\100h2\100h2.dwg