



301

305

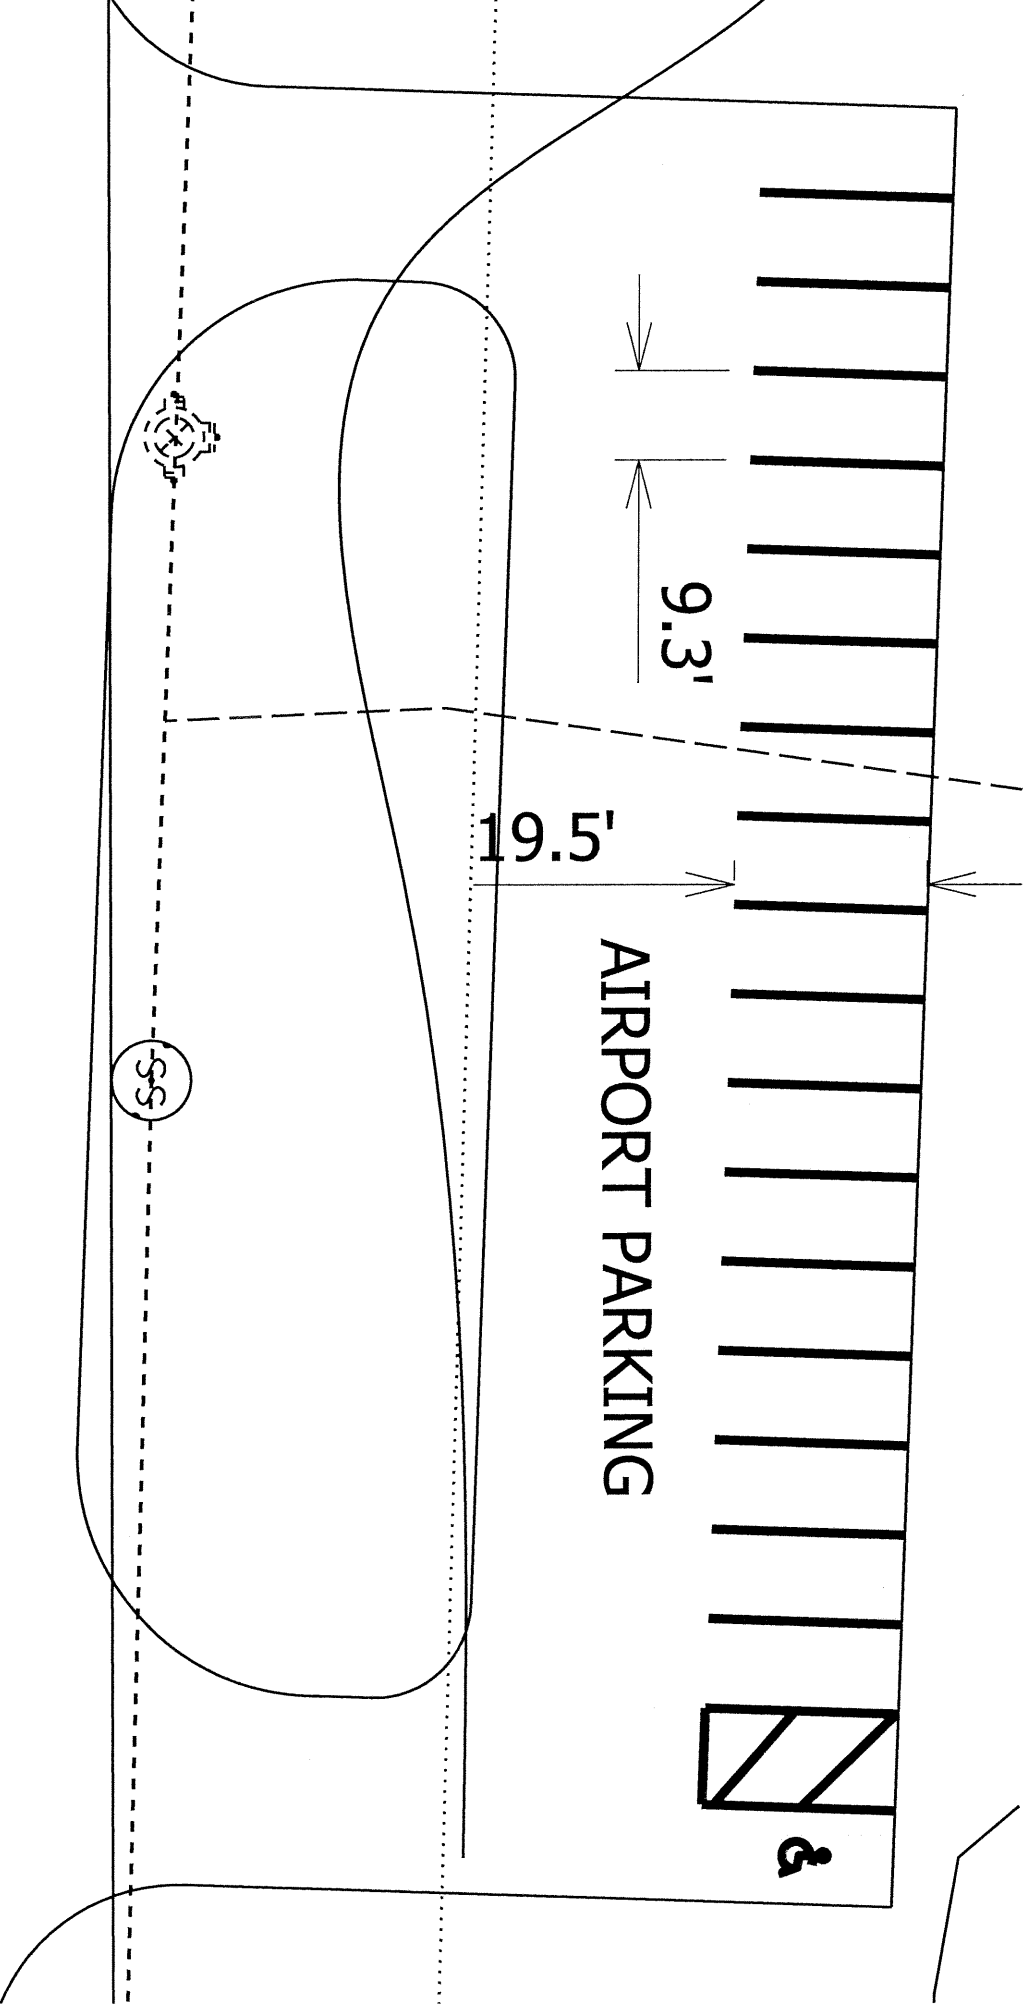

GAS

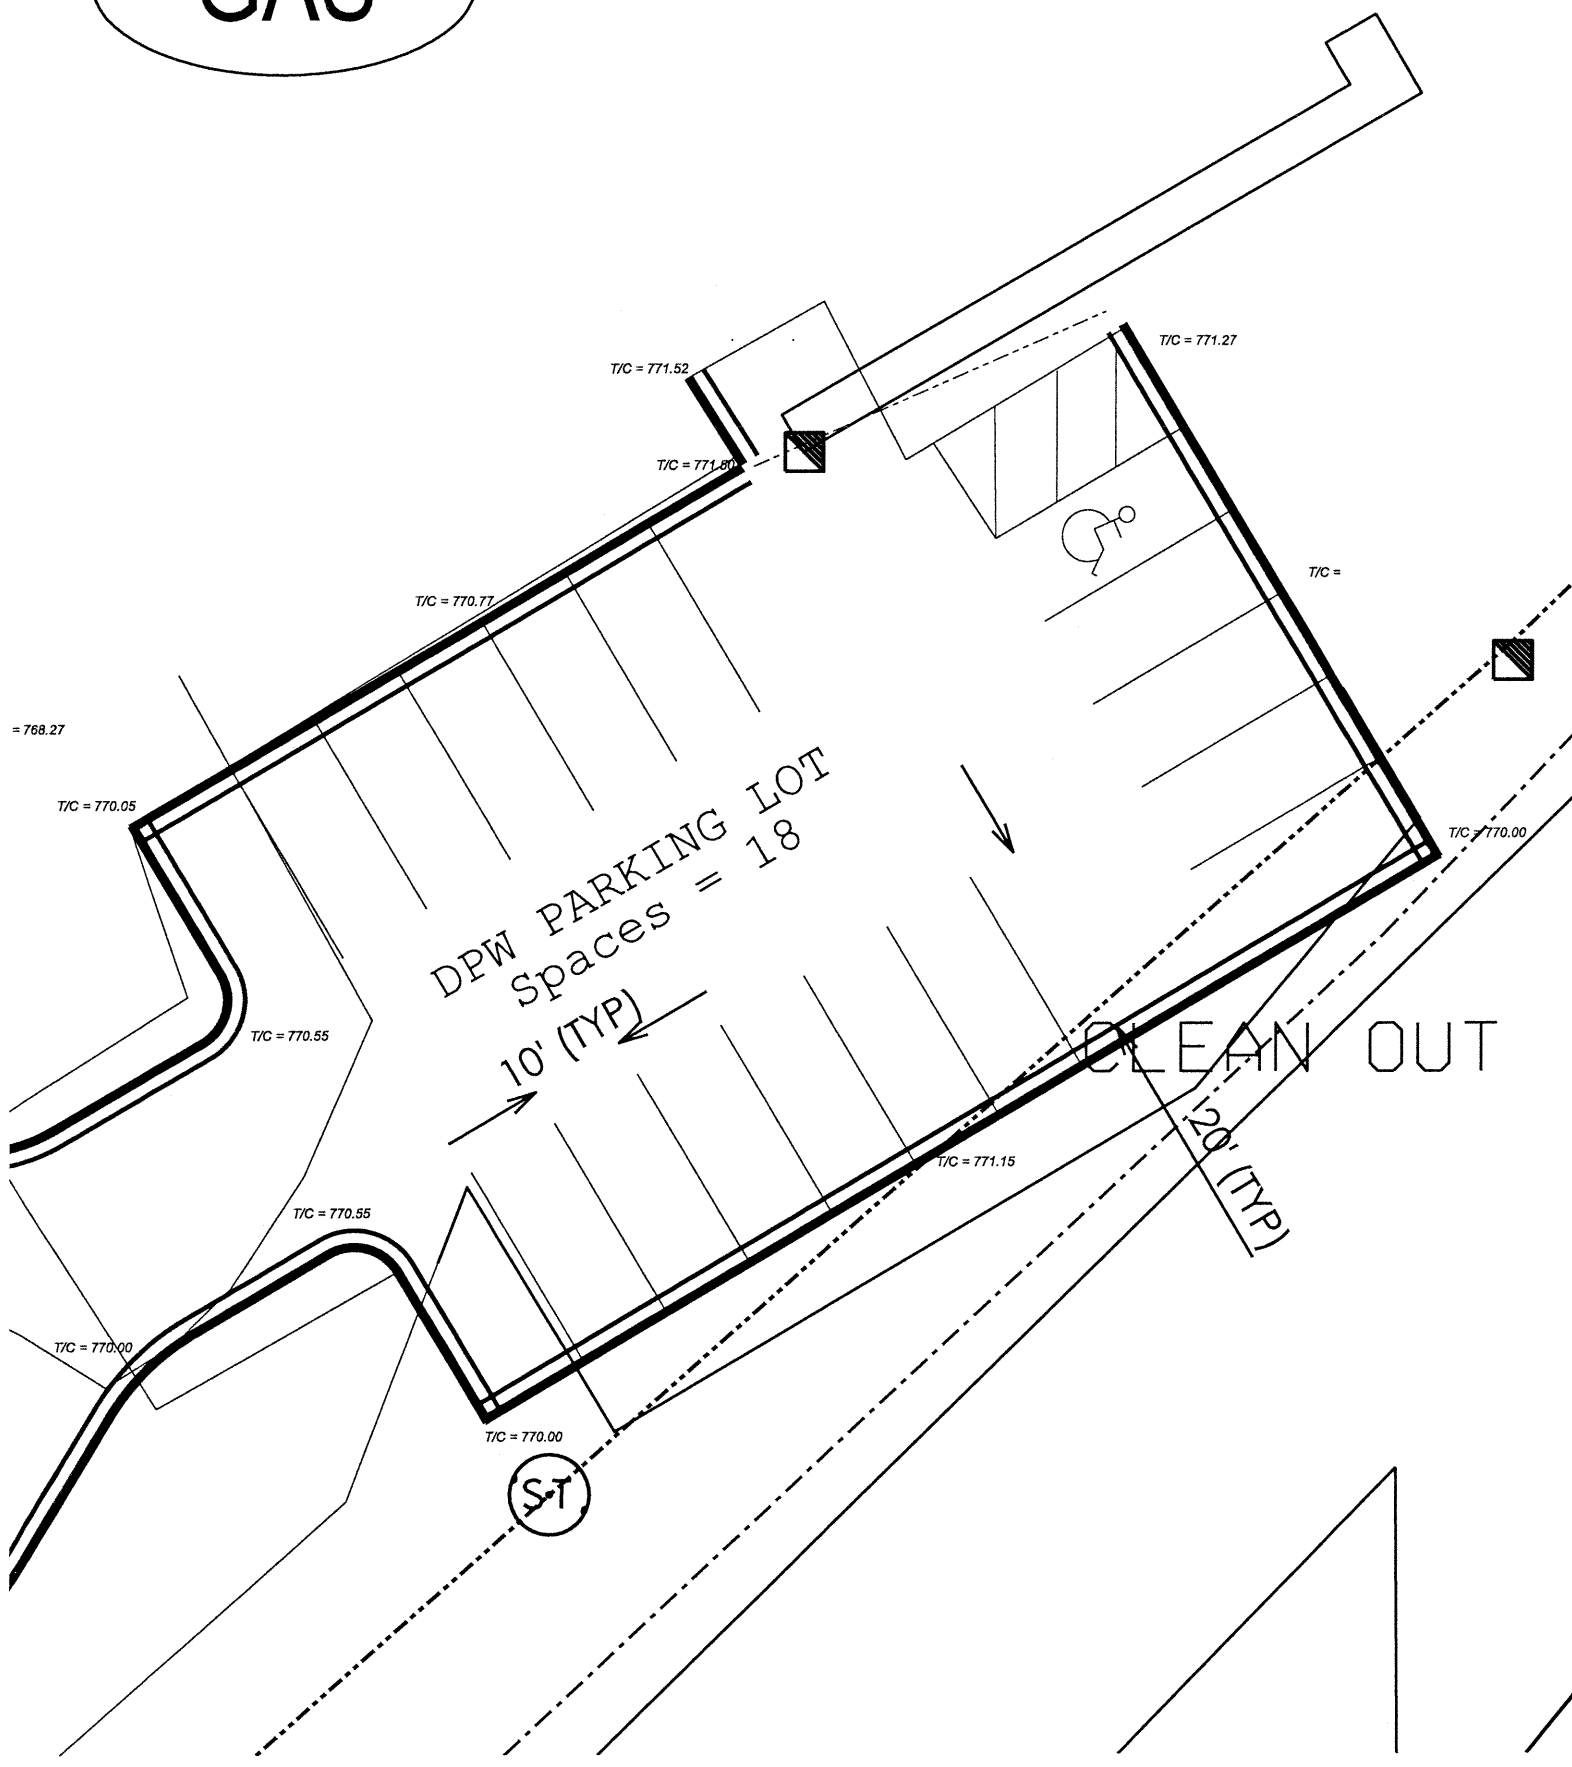

DPW PARKING LOT  
Spaces = 18

10' (TYP)

CLEAN OUT

20' (TYP)

ST